



INSERTS, STOWABLE PENDANTS AND ROLLER GUIDES REQ'D. FOR VARIOUS BOOM LENGTHS

ITEM NO.	29, 32 OR 36		39, 43 47 OR 51		55, 59 63 OR 67		30, 33 OR 37 DWG. 76290		40, 44 48 OR 52 DWG. 76280		56, 60, 64 OR 68 DWG. 76280		35, 42, 46, 50, 54, 58, 62, 66 OR 70	
	10 FT 3.05 M INSERT SEE (9)		20 FT 6.10 M INSERT SEE (14)		40 FT 12.19 M INSERT SEE (3)		10 FT 3.05 M PENDANT		20 FT 1.50 6.13 M PENDANT		40 FT 3.00 12.27 M PENDANT		WIRE ROPE TIMBER	
FEET	METERS													
80	24.4	1	0	0	0	4	0	0	0	0	0	0	0	0
90	27.4	OR 2	0	0	0	8	0	0	0	0	0	0	0	0
100	30.5	1	1	1	0	4	0	4	0	1	1	1	1	1
110	33.5	OR 2	1	0	0	8	4	0	0	1	1	1	1	1
		OR 0	0	2	0	0	8	0	0	2	2	2	2	2
120	36.6	OR 1	2	0	1	4	8	0	4	2	2	2	2	2
		OR 0	0	0	1	4	0	4	0	4	4	4	4	4
130	39.6	OR 2	0	1	1	8	0	4	2	2	2	2	2	2
		OR 0	0	1	1	0	4	4	4	3	3	3	3	3
140	42.7	OR 1	1	1	1	4	4	4	4	3	3	3	3	3
		OR 0	2	1	1	8	4	4	4	3	3	3	3	3
150	45.7	OR 0	2	1	1	0	8	4	4	4	4	4	4	4
		OR 0	0	2	2	0	0	8	4	4	4	4	4	4
160	48.8	OR 1	2	1	1	4	8	4	4	4	4	4	4	4
		OR 0	0	0	2	4	0	8	4	4	4	4	4	4
170	51.8	OR 2	0	0	2	8	0	8	4	4	4	4	4	4
		OR 0	1	1	2	0	4	8	4	5	5	5	5	5
180	54.9	OR 1	1	1	2	4	4	8	5	5	5	5	5	5
		OR 0	2	1	2	8	4	8	5	5	5	5	5	5
190	57.9	OR 0	2	2	2	0	8	8	6	6	6	6	6	6
		OR 0	0	0	3	0	0	12	6	6	6	6	6	6
200	61.0	OR 1	2	2	2	4	8	8	6	6	6	6	6	6
		OR 0	0	0	3	4	0	12	6	6	6	6	6	6
210	64.0	OR 2	0	1	3	8	0	12	7	7	7	7	7	7
		OR 0	0	1	3	0	4	12	7	7	7	7	7	7
220	67.1	OR 1	1	1	3	4	4	12	7	7	7	7	7	7
		OR 0	2	1	3	8	4	12	7	7	7	7	7	7
230	70.1	OR 0	2	2	3	0	8	12	8	8	8	8	8	8
		OR 0	0	0	4	0	0	16	8	8	8	8	8	8
240	73.2	OR 1	2	2	3	4	8	12	8	8	8	8	8	8
		OR 0	1	0	4	4	0	16	8	8	8	8	8	8
250	76.2	OR 2	0	0	4	8	0	16	8	8	8	8	8	8
		OR 0	1	1	4	0	4	16	9	9	9	9	9	9
260	79.2	OR 1	1	1	4	4	4	16	9	9	9	9	9	9
		OR 0	2	1	4	8	4	16	9	9	9	9	9	9
270	82.3	OR 0	2	2	4	0	8	16	10	10	10	10	10	10
		OR 0	0	0	5	0	0	20	10	10	10	10	10	10
280	85.3	OR 1	2	2	4	4	8	16	10	10	10	10	10	10
		OR 0	1	0	5	4	0	20	10	10	10	10	10	10
290	88.4	OR 0	2	1	5	0	4	20	11	11	11	11	11	11
		OR 2	0	0	5	8	0	20	10	10	10	10	10	10


- ATTACH TIMBERS SO THEY ARE FREE TO SLIDE UNDER THERMAL EXPANSION/CONTRACTION OF PLASTIC
- DISCARD TOP PLATE ON ITEM 22. ITEM 3 IS USED INSTEAD.
- 81019340 MAY BE USED IN PLACE OF 177291.

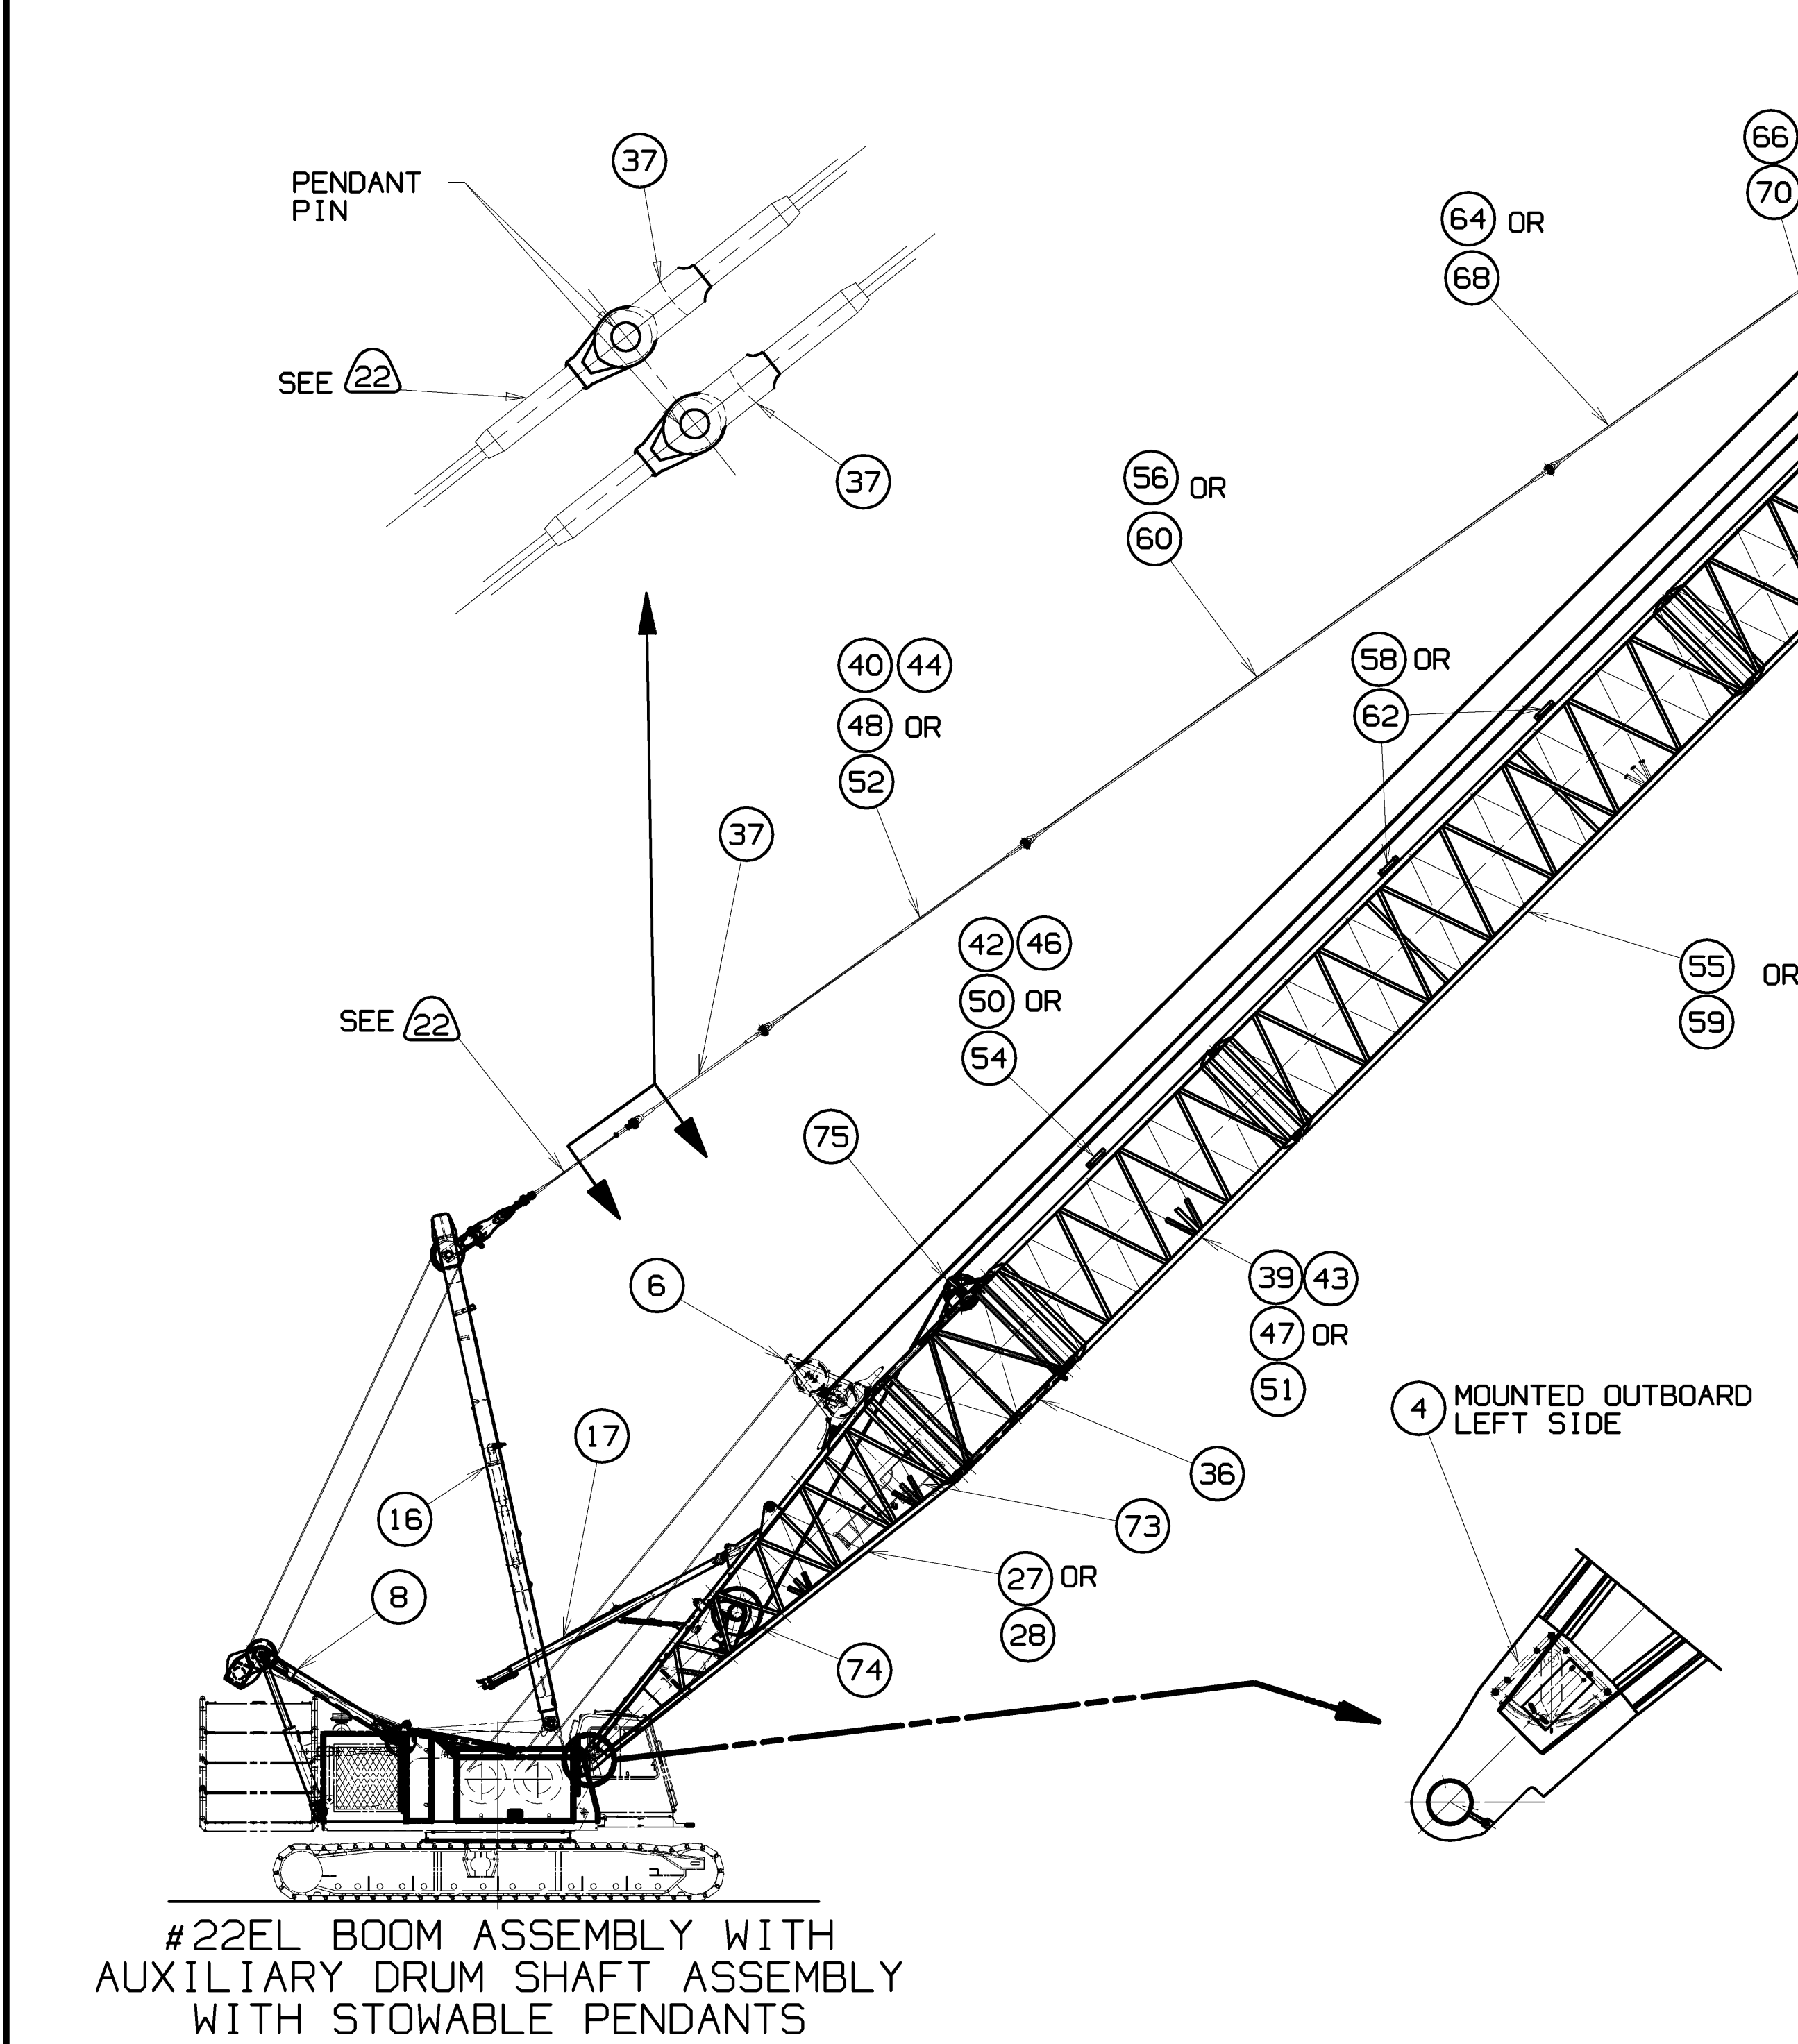

- STARTING WITH THE BOOM BUTT, INSERTS MUST BE INSTALLED IN ORDER OF ASCENDING LENGTH.
- SEE (2), (11), (12) AND (28)
- ITEMS 35, 46, 54, 62, 70, 89, 97, 105, AND 113 ARE THE SAME PART NO. (81017555).
- ITEMS 40, 44, 48 & 52 ARE THE SAME PART NO. (277426).
- ITEMS 56, 60, 64 & 68 ARE THE SAME PART NO. (277427).
- ITEMS 30, 33 & 37 ARE THE SAME PART NO. (276861).
- WHEN AUXILIARY DRUM SHAFT ASSEMBLY (ITEM 74) IS USED, BOOM BUTT (ITEM 27 OR 28), WIRE ROPE GUIDE ASSEMBLIES (ITEM 75 AND 76) AND 10 FT INSERT (ITEM 36) ARE ALSO REQUIRED. THE 10 FT INSERT (ITEM 36) MUST BE ADJACENT TO THE BOOM BUTT AT ALL TIMES. MINIMUM BOOM LENGTH USING THESE COMPONENTS IS 80 FT (24.2M).
- #22E BOOM BUTT (176967) IF MODIFIED PER (421218) CAN BE USED WITH AUXILIARY DRUM SHAFT ASSEMBLY (ITEM 74).
- FOR BOOM LENGTHS OF 250 FT (76.2M) AND LONGER, ONLY THE MIDDLE 2 SHEAVES ARE TO BE USED. REMOVE THE LEFT AND RIGHT SHEAVE CLUSTERS AND REPLACE WITH THE SPACERS CALLED FOR ON THE LOWER BOOM POINT ASSEMBLY.
- PENDANTS ATTACHED TO MAST TOP LINKS ARE CALLED FOR ON MAST ASSEMBLY (ITEM 5)
- FOR STOWAGE DURING SHIPPING ONLY. MUST BE REMOVED FOR CRANE OPERATION.
- (2) TIMBERS ARE REQUIRED FOR STOWAGE DURING SHIPPING BUT MUST BE REMOVED FOR CRANE OPERATION. REINSTALL (1) TIMBER ON TOP OF INSERT CHORDS FOR CRANE OPERATION.
- (3) TIMBERS ARE REQUIRED FOR STOWAGE DURING SHIPPING BUT MUST BE REMOVED FOR CRANE OPERATION. REINSTALL (2) TIMBERS ON TOP OF INSERT CHORDS FOR CRANE OPERATION.
- #22E BOOM BUTT (176967) IF MODIFIED PER (421262) OR (177290) IF MODIFIED PER (421256) CAN BE USED AS THE #22EL FIXED JIB BUTT.
- INSERT (33407) 10 FT. (3.05M) CAN BE EQUIPPED WITH REMOVABLE DIAGONAL LACINGS PER MODIFICATION (421257).
- INSERT (33426) 20 FT. (6.10M) CAN BE EQUIPPED WITH REMOVABLE DIAGONAL LACINGS PER MODIFICATION (421258).
- INSERT (50609) 40 FT. (12.19M) CAN BE EQUIPPED WITH REMOVABLE DIAGONAL LACINGS PER MODIFICATION (421259).
- REQ'D FOR CLAM. UPPER BOOM POINT CANNOT BE USED WITH THIS ASSEMBLY.
- ITEMS 42, 50, 58, 66, 85, 93, 101, AND 109 ARE THE SAME PART NO. (81017554).
- FOR DUTY CYCLE MACHINES
- PINS (ITEM 114) AND LINKS (ITEM 115) ARE REQUIRED ON BOOM LENGTHS OF 190 FT. (57.9M) AND LONGER.
- ITEMS 83, 87, 91 AND 95 ARE THE SAME NO. (276862).
- ITEMS 99, 103, 107 AND 111 ARE THE SAME NO. (276863).
- EXISTING 10 FT. (3.05 M) BOOM INSERT 33407-2 CAN ALSO BE USED.
- 33426-3 WITHOUT JIB BACKSTAY LUGS. 623580 WITH JIB BACKSTAY LUGS. EXISTING 20 FT. (6.10 M) BOOM INSERT 623564 WITHOUT JIB BACKSTAY LUGS CAN ALSO BE USED.
- 50609-2 WITHOUT JIB BACKSTAY LUGS. 623526 WITH JIB BACKSTAY LUGS. THE FOLLOWING EXISTING 40 FT. (12.19 M) BOOM INSERTS CAN ALSO BE USED: 623537, 623532, 623535, 623533, 623534 AND 623536 WITHOUT BACKSTAY LUGS. 623527, 623579 & 623530 WITH BACKSTAY LUGS.
- 8 - 30.00 DIA. SHEAVES
- DWG. 140773
- GRADE 5
- JIB CANNOT BE USED WITH THIS ASSEMBLY.
- DWG. 76280
- SEE (1), (10), (12) AND (27)
- MAXIMUM NO. OF 10 FT (3.05 M) INSERTS = 2
- MAXIMUM NO. OF 20 FT (6.10 M) INSERTS = 2
- COMBINATION OF 10 FT. (3.05M) AND 20 FT. (6.10M) INSERTS CANNOT EXCEED 2 - 10 FT. (3.05M) PLUS 1 - 20 FT. (6.10M) OR 1 - 10 FT. (3.05M) PLUS 2 - 20 FT. (6.10M).
- OPTIONAL CAT WALK ASSEMBLY QTY 1 CAT WALK ASSY PER BOOM SECTION
- | BOOM SECTION | OPTIONAL CAT WALK ASSY |
|---------------------------------|------------------------|
| 176967, 421262, 177290, 421256 | 81016897 |
| 33407-3, 178758, 177291 | 81016974
81016900 |
| 33426-3, 178757, 623580, 178794 | 81016901 |
| 50609-2, 178756, 623526, 178793 | 81016902 |
| 417403, 196142 | 81016898 |

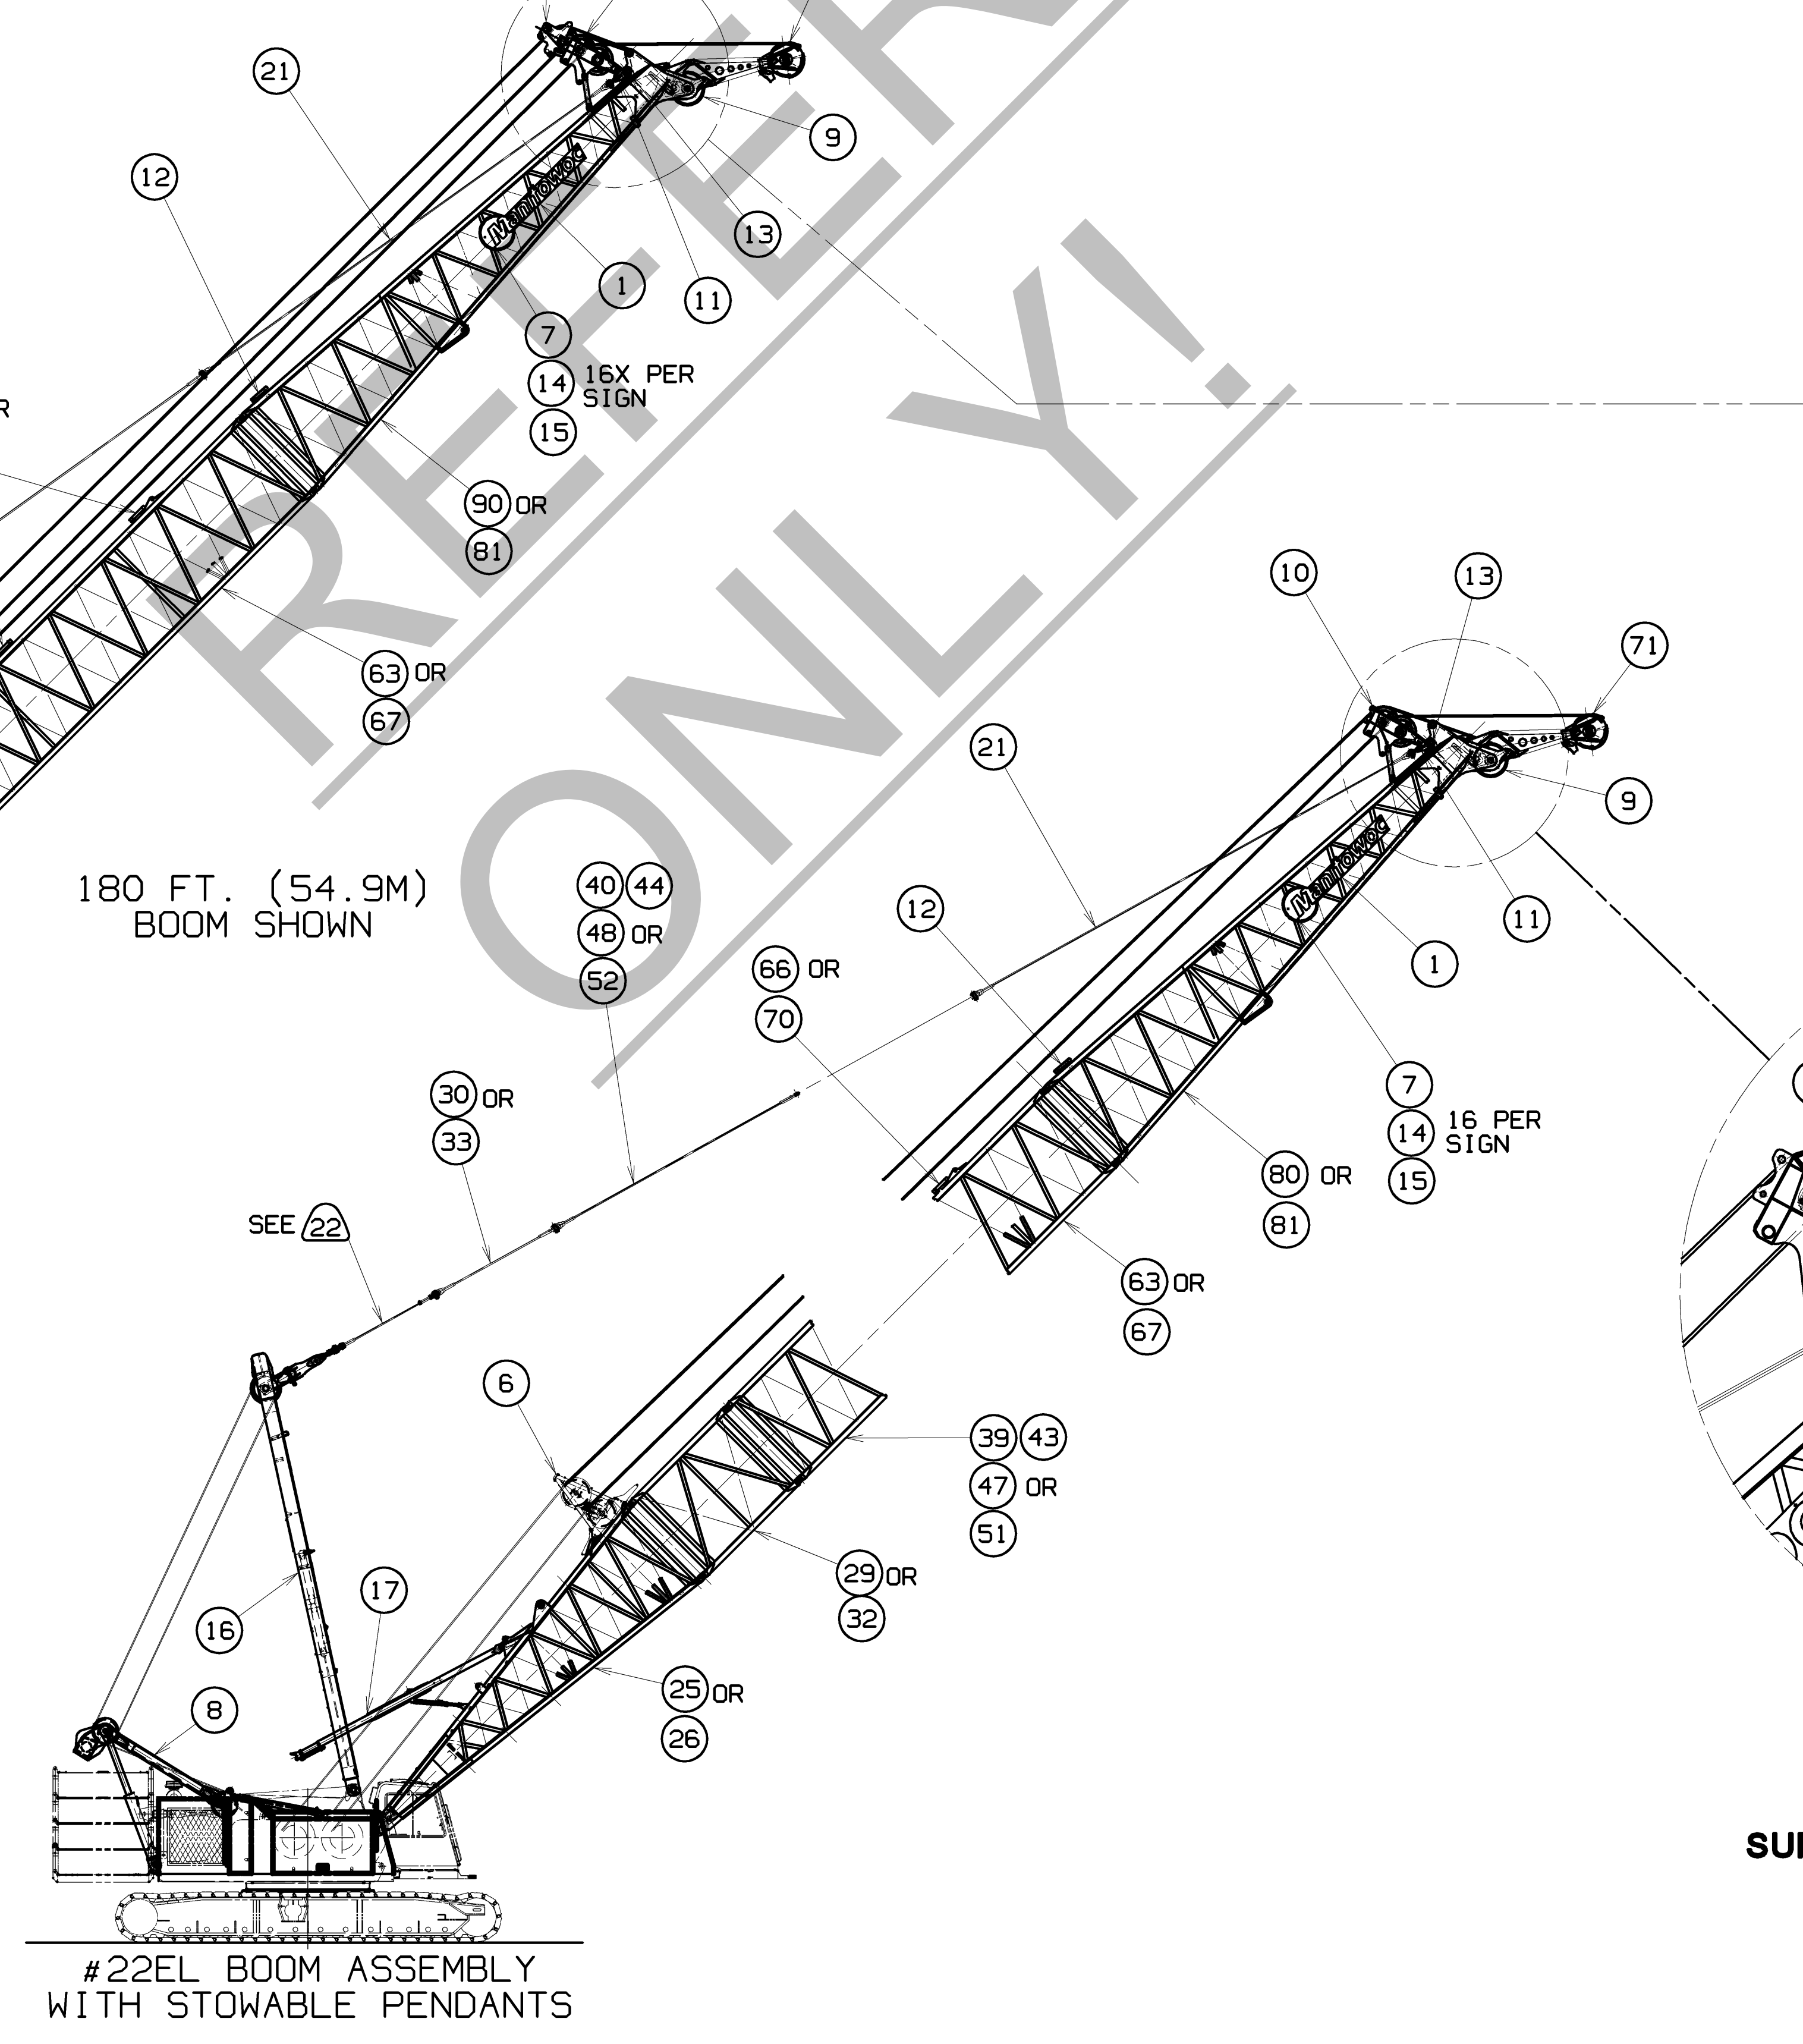


BILL OF MATERIAL			
ITEM NO.	DESCRIPTION	QUANTITY	UNIT
OPTIONAL ASSEMBLY LIST			
71	UPPER BOOM POINT ASSEMBLY	170419	7
72	BOOM BUTT SUPPORT ASSEMBLY	177055	7
73	BOOM ASSEMBLY LADDER STORAGE	177969	7
74	DRUM SHAFT ASSEMBLY, AUXILIARY	A08116	7
75	WIRE ROPE GUIDE ASSEMBLY	177349	19
76	WIRE ROPE GUIDE ASSEMBLY	177612	19
77	WIRE ROPE GUIDE ASSEMBLY	179663	30
78	MOD. TO ADD WIRE ROPE GUARD	194164	32
79	MAST RIGGING ASSY WITH AUX BLOCK	195869	7
A 116	CAT WALK ASSY 30FT #22E OR #22EL BUTT	81016897	36
B 117	CAT WALK ASSY 10FT #22 INSERT	81016974	36
C 118	CAT WALK ASSY 10FT #22 INSERT	81016900	36
D 119	CAT WALK ASSY 20FT #22 OR #82 INSERT	81016901	36
E 120	CAT WALK ASSY 40FT #22 OR #82 INSERT	81016902	36
F 121	CAT WALK ASSY 40FT #22L OR #82 TOP	81016898	36
8984-5085 BOOM TOP 40FT (12.19M) #22L			
80	MODIFICATION TO BOOM TOP 177052	417403	36
8984-5090 BOOM TOP 40FT (12.19M) #22L			
81	BOOM TOP #22L 40FT (12.19M)	196142	36

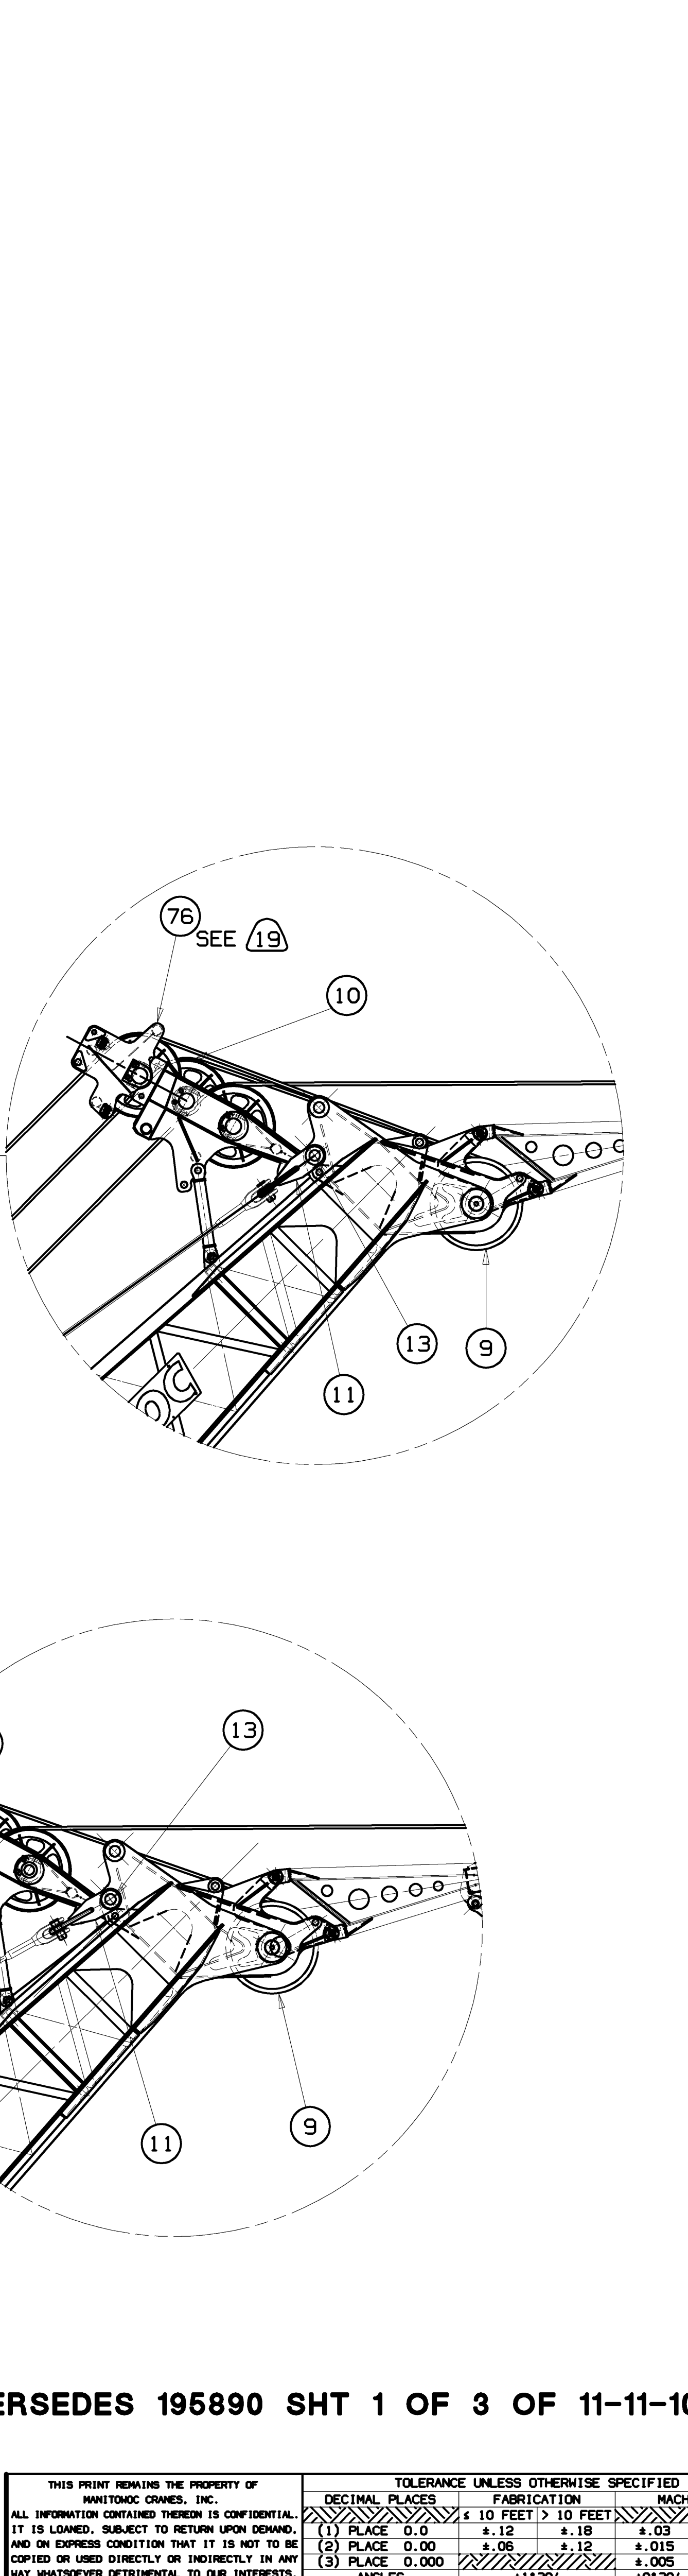


BILL OF MATERIAL					ASSEMBLIES USED ON
ITEM NO.	REV.	DESCRIPTION	QTY	MATERIAL	DATE, NO.
8984-5000 BASIC BOOM 70 FT. (21.3M)					
1	2	SIGN BOOM MANITOWOC		81008829	
2					
V	3	BRACKET TIMBER		81017945	
4	1	BOOM ANGLE INDICATOR ASSEMBLY		168779	
G	5	TIMBER 60.44 LG X 3.50 X 2.50		81017179	37
6	1	WIRE ROPE GUIDE ASSEMBLY		196383	
7	32	SCR M8 X 30, 4.8 ZINC PLT		7121171301	
H	8	GANTRY ASSEMBLY		195845	
9	1	LOWER BOOM POINT SHAFT ASSEMBLY		177042	42
10	1	WIRE ROPE GUIDE ASSY.		177191	
11	2	PENDANT LINK		177209	
12	1	TIMBER 93.50IN X 3.50IN X 3.50IN		81017553	
13	2	PIN		177242	
14	32	NUT HEX M8-1.25 10 PLN		7661170004	
15	32	WASHER LOCK M8		7951170210	
16	1	MAST ASSEMBLY		196381	
17	1	BOOM STOP ASSEMBLY		195467	
M	18	HHCS 10 X 100 8.8		7126192650	
N	19	HEX LOCK NUT PA 10 8 ISO 7040		7661190803	
P	20	WASHER 10 ST ISO 7089		7951190014	
21	4	PENDANT BASIC 36 FT 6.00 (11.1 M)		277425	5
22	2	CLAMP		345678	36
J	23	SCREW CAP HEX .50-13UNC X 5.50 LG		612583	36
L	24	WASHER LOCK .50		710306	
8984-5010 BOOM BUTT 30 FT. (9.14M)					
25	1	BOOM BUTT 30 FT. (9.14M) #22E		176967	36
8984-5015 BOOM BUTT 30 FT. (9.14M)					
26	1	MOD. TO #22E BOOM BUTT (176967)		421262	36
8984-5020 BOOM BUTT 30 FT. (9.14M)					
FOR USE WITH AUXILIARY DRUM SHAFT ASSEMBLY					
27	1	BOOM BUTT 30 FT. (9.14M) #22E		177290	36
8984-5025 BOOM BUTT 30 FT. (9.14M)					
FOR USE WITH AUXILIARY DRUM SHAFT ASSEMBLY					
28	1	MOD. TO #22E BOOM BUTT (177290)		421256	36
8984-5030 INSERT 10 FT. (3.05M)					
29	1	INSERT 10 FT. (3.05M) #22		33407-3	36
30	4	PENDANT 10 FT. (3.05M)		276861	36
31					
8984-5035 INSERT 10 FT. (3.05M)					
EQUIPPED WITH REMOVABLE DIAGONAL LACINGS					
32	1	INSERT 10 FT. (3.05M) #22E		178758	36
33	4	PENDANT 10 FT. (3.05M)		276861	36
34					
35	2	TIMBER 85.50IN X 3.50IN X 3.50IN		81017555	15.25
8984-5040 INSERT 10 FT. (3.05M)					
FOR USE WITH AUXILIARY DRUM SHAFT ASSEMBLY					
36	1	INSERT 10 FT. (3.05M) #22E		177291	36
37	4	PENDANT 10 FT. (3.05M)		276861	36
38					
8984-5045 INSERT 20 FT. W/OUT JIB BACKSTAY WITH STOWABLE PENDANTS					
39	1	INSERT 20 FT. (6.10M) #22		33426-3	36
40	4	PENDANT 20 FT.-1.50 (6.13M)		277426	36
41					
42	1	TIMBER 94.50IN X 3.5IN X 3.5 IN		81017554	31
8984-5050 INSERT 20 FT. W/OUT JIB BACKSTAY EQUIPPED WITH REMOVABLE DIAGONAL LACINGS & STOWABLE PENDANTS					
43	1	INSERT 20 FT. (6.10M) #22E		178757	36
44	4	PENDANT 20 FT.-1.50 (6.13M)		277426	36
45					
46	2	TIMBER 85.50IN X 3.5IN X 3.5 IN		81017555	15.25
8984-5055 INSERT 20 FT. WITH JIB BACKSTAY WITH STOWABLE PENDANTS					
47	1	INSERT 20 FT. (6.10M) #22		623580	36
48	4	PENDANT 20 FT.-1.50 (6.13M)		277426	36
49					
50	1	TIMBER 94.50IN X 3.5IN X 3.5 IN		81017554	31
8984-5060 INSERT 20 FT. WITH JIB BACKSTAY EQUIPPED WITH REMOVABLE DIAGONAL LACINGS & STOWABLE PENDANTS					
51	1	INSERT 20 FT. (6.10M) #22E		178794	36
52	4	PENDANT 20 FT.-1.50 (6.13M)		277426	36
53					
54	2	TIMBER 85.50IN X 3.5IN X 3.5 IN		81017555	15.25
8984-5065 INSERT 40 FT. W/OUT JIB BACKSTAY WITH STOWABLE PENDANTS					
55	1	INSERT 40 FT. (12.19M) #22		50609-2	36
56	4	PENDANT 40 FT.-3.00 (12.27M)		277427	36
57					
58	2	TIMBER 94.50IN X 3.5IN X 3.5 IN		81017554	31
8984-5070 INSERT 40 FT. W/OUT JIB BACKSTAY EQUIPPED WITH REMOVABLE DIAGONAL LACINGS & STOWABLE PENDANTS					
59	1	INSERT 40 FT. (12.19M) #22E		178756	36
60	4	PENDANT 40 FT.-3.00 (12.27M)		277427	36
61					
62	3	TIMBER 85.50IN X 3.5IN X 3.5 IN		81017555	15.25
8984-5075 INSERT 40 FT. WITH JIB BACKSTAY WITH STOWABLE PENDANTS					
63	1	INSERT 40 FT. (12.19M) #22		623526	36
64	4	PENDANT 40 FT.-3.00 (12.27M)		277427	36
65					
66	2	TIMBER 94.50IN X 3.5IN X 3.5 IN		81017554	31
8984-5080 INSERT 40 FT. WITH JIB BACKSTAY EQUIPPED WITH REMOVABLE DIAGONAL LACINGS & STOWABLE PENDANTS					
67	1	INSERT 40 FT. (12.19M) #22E		178793	36
68	4	PENDANT 40 FT.-3.00 (12.27M)		277427	36
69					
70	3	TIMBER 85.50IN X 3.5IN X 3.5 IN		81017555	15.25
8984-5085 INSERT 40 FT. WITH JIB BACKSTAY WITH STOWABLE PENDANTS					
8984-5090 INSERT 40 FT. WITH JIB BACKSTAY WITH STOWABLE PENDANTS					
ITEM NO.		29, 32 OR 36	82, 86, 90 OR 94	98, 102, 106 OR 110	30, 33 OR 37 DWG. 76280	83, 87, 91 OR 95 DWG. 76280	99, 103, 107 OR 111 DWG. 76280	35, 65, 89, 93, 97, 101, 105, 109 OR 113	115	114
BOOM LENGTH		10 FT 3.05 M INSERT SEE (9)	20 FT 6.10 M INSERT SEE (14)	40 FT 12.19 M INSERT SEE (3)	10 FT 3.05 M PENDANT	20 FT 6.10 M PENDANT	40 FT 12.19 M PENDANT	WIRE ROPE TIMBER	9.00 0.23 M LINK	PIN
FEET	METERS									
80	24.4	1	0	0	4	0	0	0	0	0
90	27.4	OR 2 0	0 1	0 0	8 0	0 4	0 0	0 1	0 0	0 0
100	30.5	1	1	0	4	4	0	1	0	0
110	33.5	OR 2 0 OR 0	1 2 0	0 0 1	8 0 0	4 8 0	0 0 4	1 2 2	0 0 0	0 0 0
120	36.6	OR 1 1	2 0	0 1	4 4	8 0	0 4	2 2	0 0	0 0
130	39.6	OR 2 0	0 1	1 1	8 0	0 4	4 4	2 3	0 0	0 0
140	42.7	1	1	1	4	4	4	3	0	0
150	45.7	OR 2 0 OR 0	1 2 0	1 1 2	8 0 0	4 8 0	4 4 8	3 4 4	0 0 0	0 0 0
160	48.8	OR 1 1	2 0	1 2	4 4	8 0	4 8	4 4	0 0	0 0
170	51.8	OR 2 0	0 1	2 2	8 0	0 4	8 8	4 5	0 0	0 0
180	54.9	1	1	2	4	4	8	5	0	0
190	57.9	OR 2 0 OR 0	1 2 0	2 2 3	8 0 0	4 8 0	8 8 12	5 6 6	4 4 4	8 8 8
200	61.0	OR 1 1	2 0	2 3	4 4	8 0	8 12	6 6	4 4	8 8
210	64.0	OR 2 0	0 1	3 3	8 0	0 4	12 12	6 7	4 4	8 8
220	67.1	1	1	3	4	4	12	7	4	8
230	70.1	OR 2 0 OR 0	1 2 0	3 3 4	8 0 0	4 8 0	12 8 16	7 8 8	4 4 4	8 8 8
240	73.2	OR 1 1	2 0	3 4	4 4	8 0	12 16	8 8	4 4	8 8
250	76.2	OR 2 0	0 1	4 4	8 0	0 4	16 16	8 9	4 4	8 8
260	79.2	1	1	4	4	4	16	9	4	8
270	82.3	OR 2 0 OR 0	1 2 0	4 4 5	8 0 0	4 8 0	16 16 20	9 10 10	4 4 4	8 8 8
280	85.3	OR 1 1	2 0	4 5	4 0	8 0	16 20	10 10	4 4	8 8
290	88.4	OR 0 2	1 0	5 5	0 8	4 0	20 20	11 10	4 4	8 8

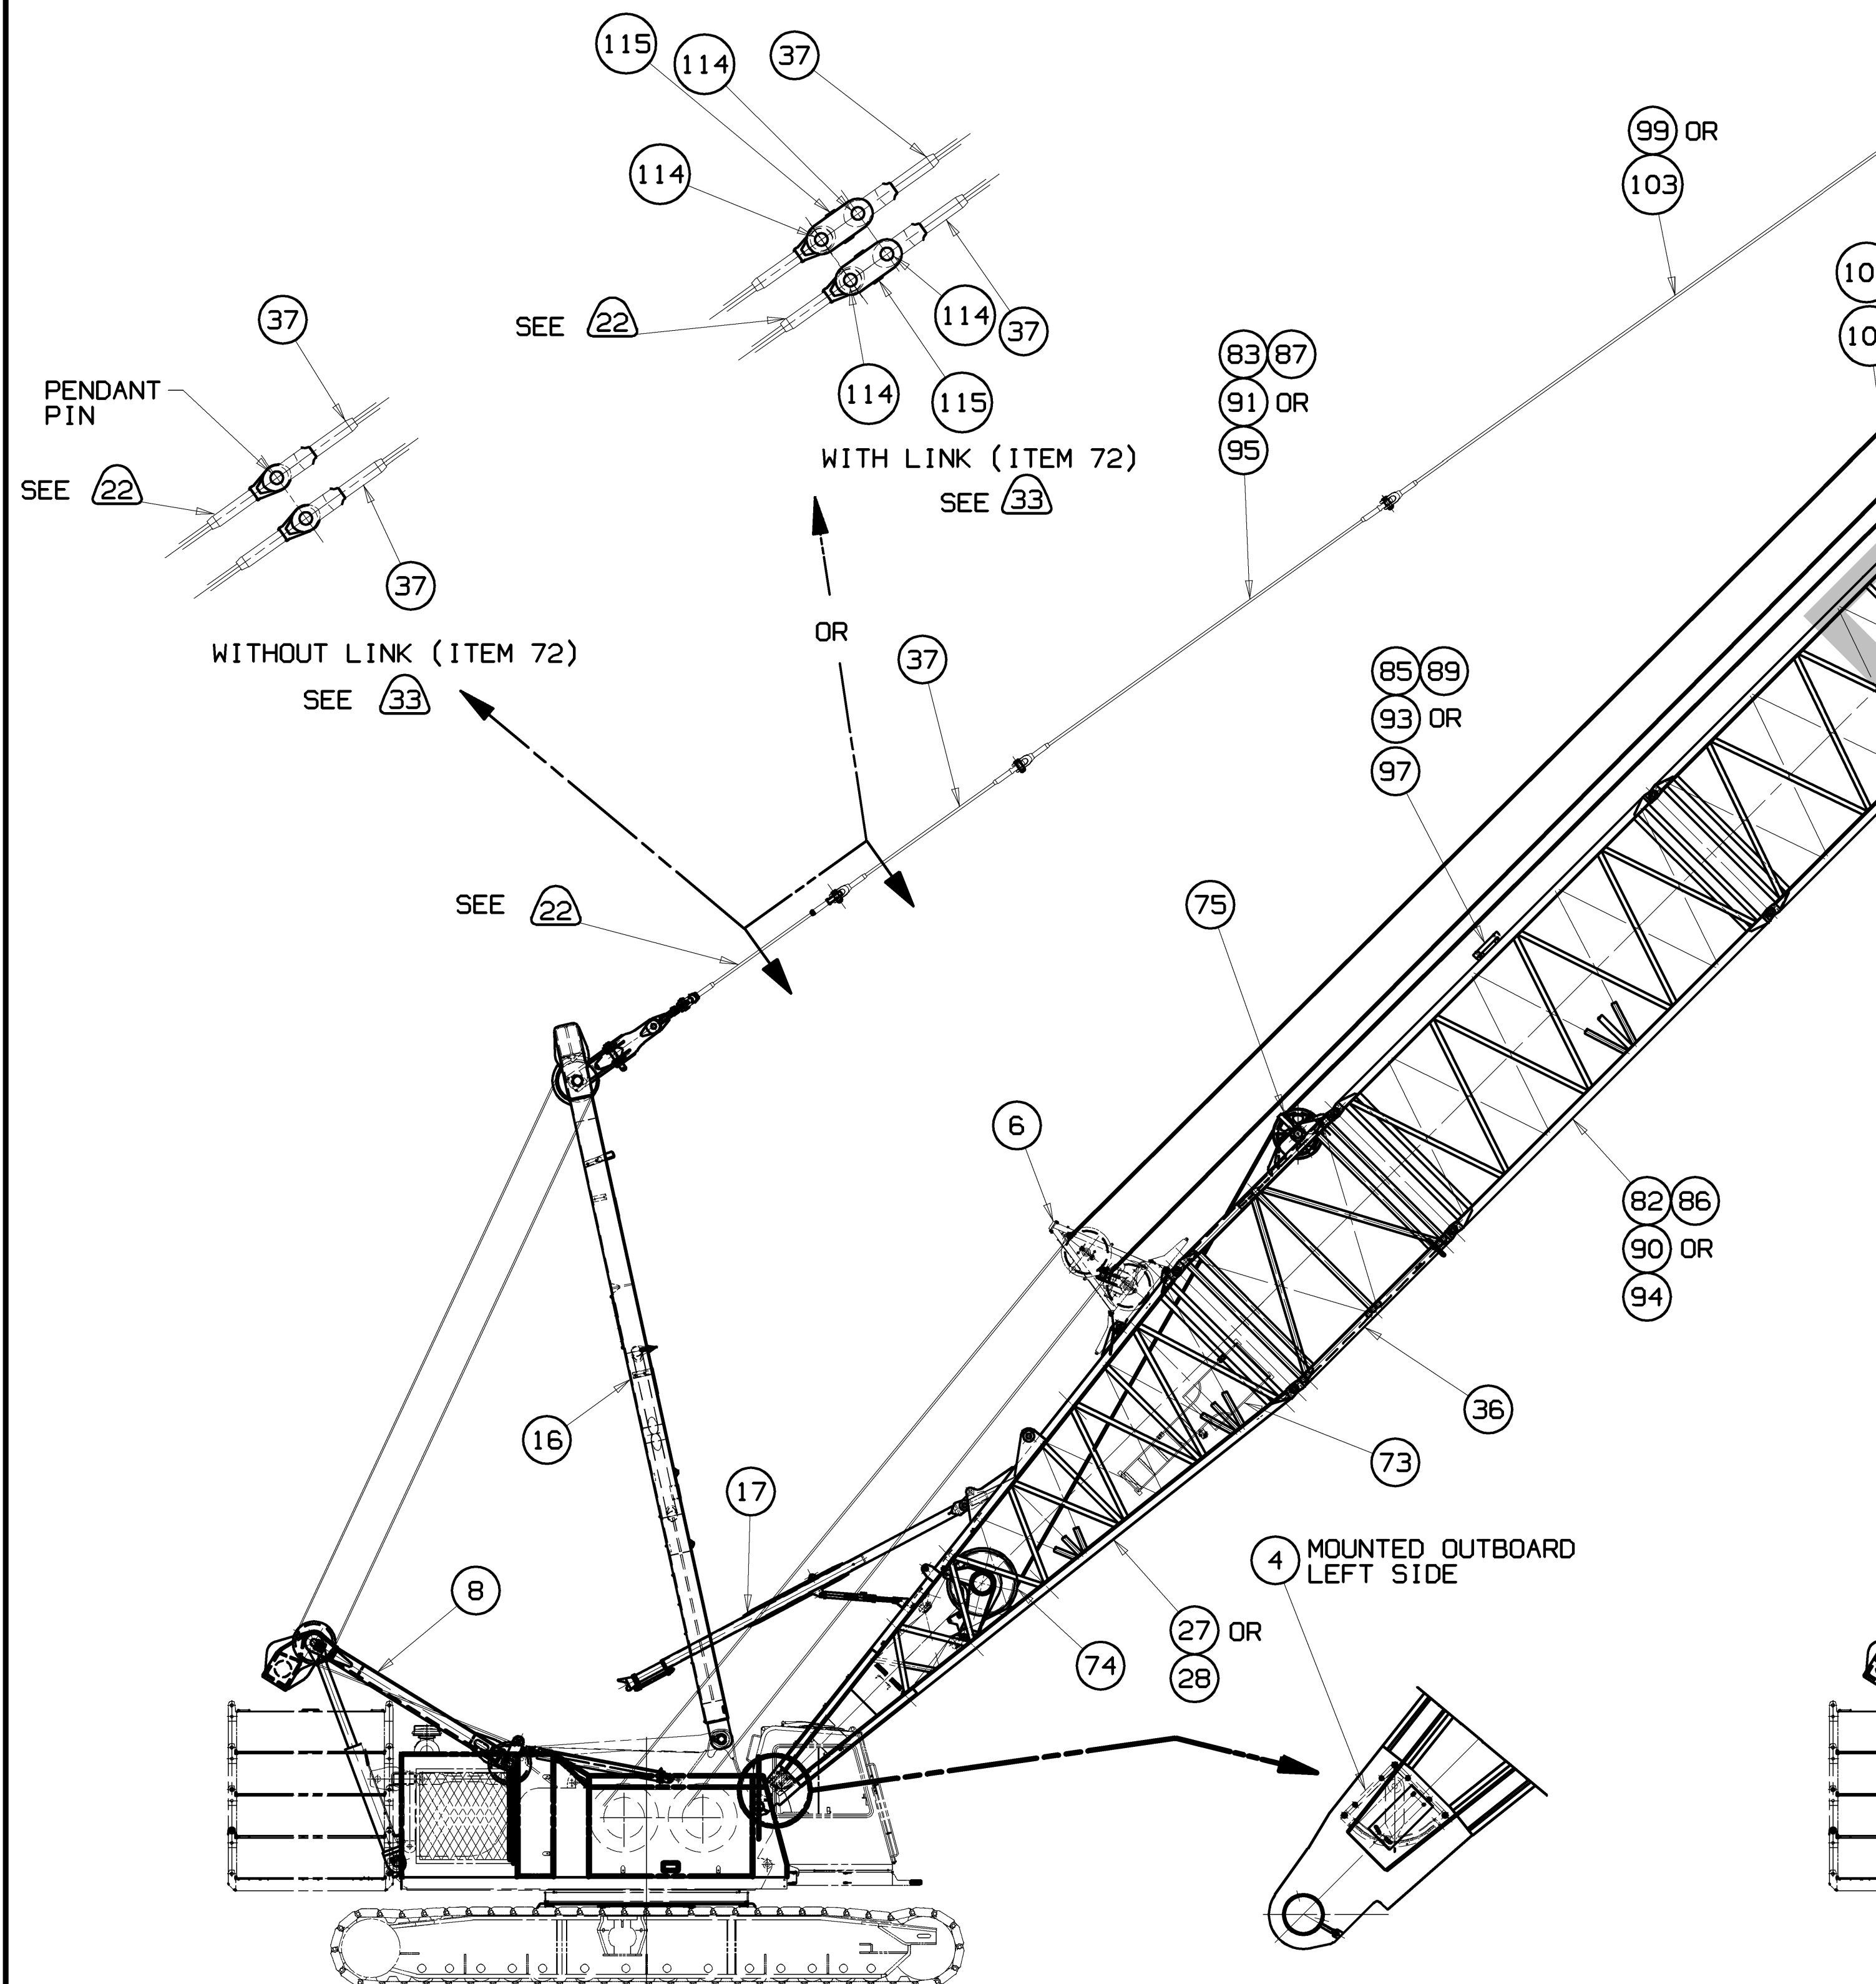

#22EL BOOM ASSEMBLY WITH NON-STOWABLE PENDANTS

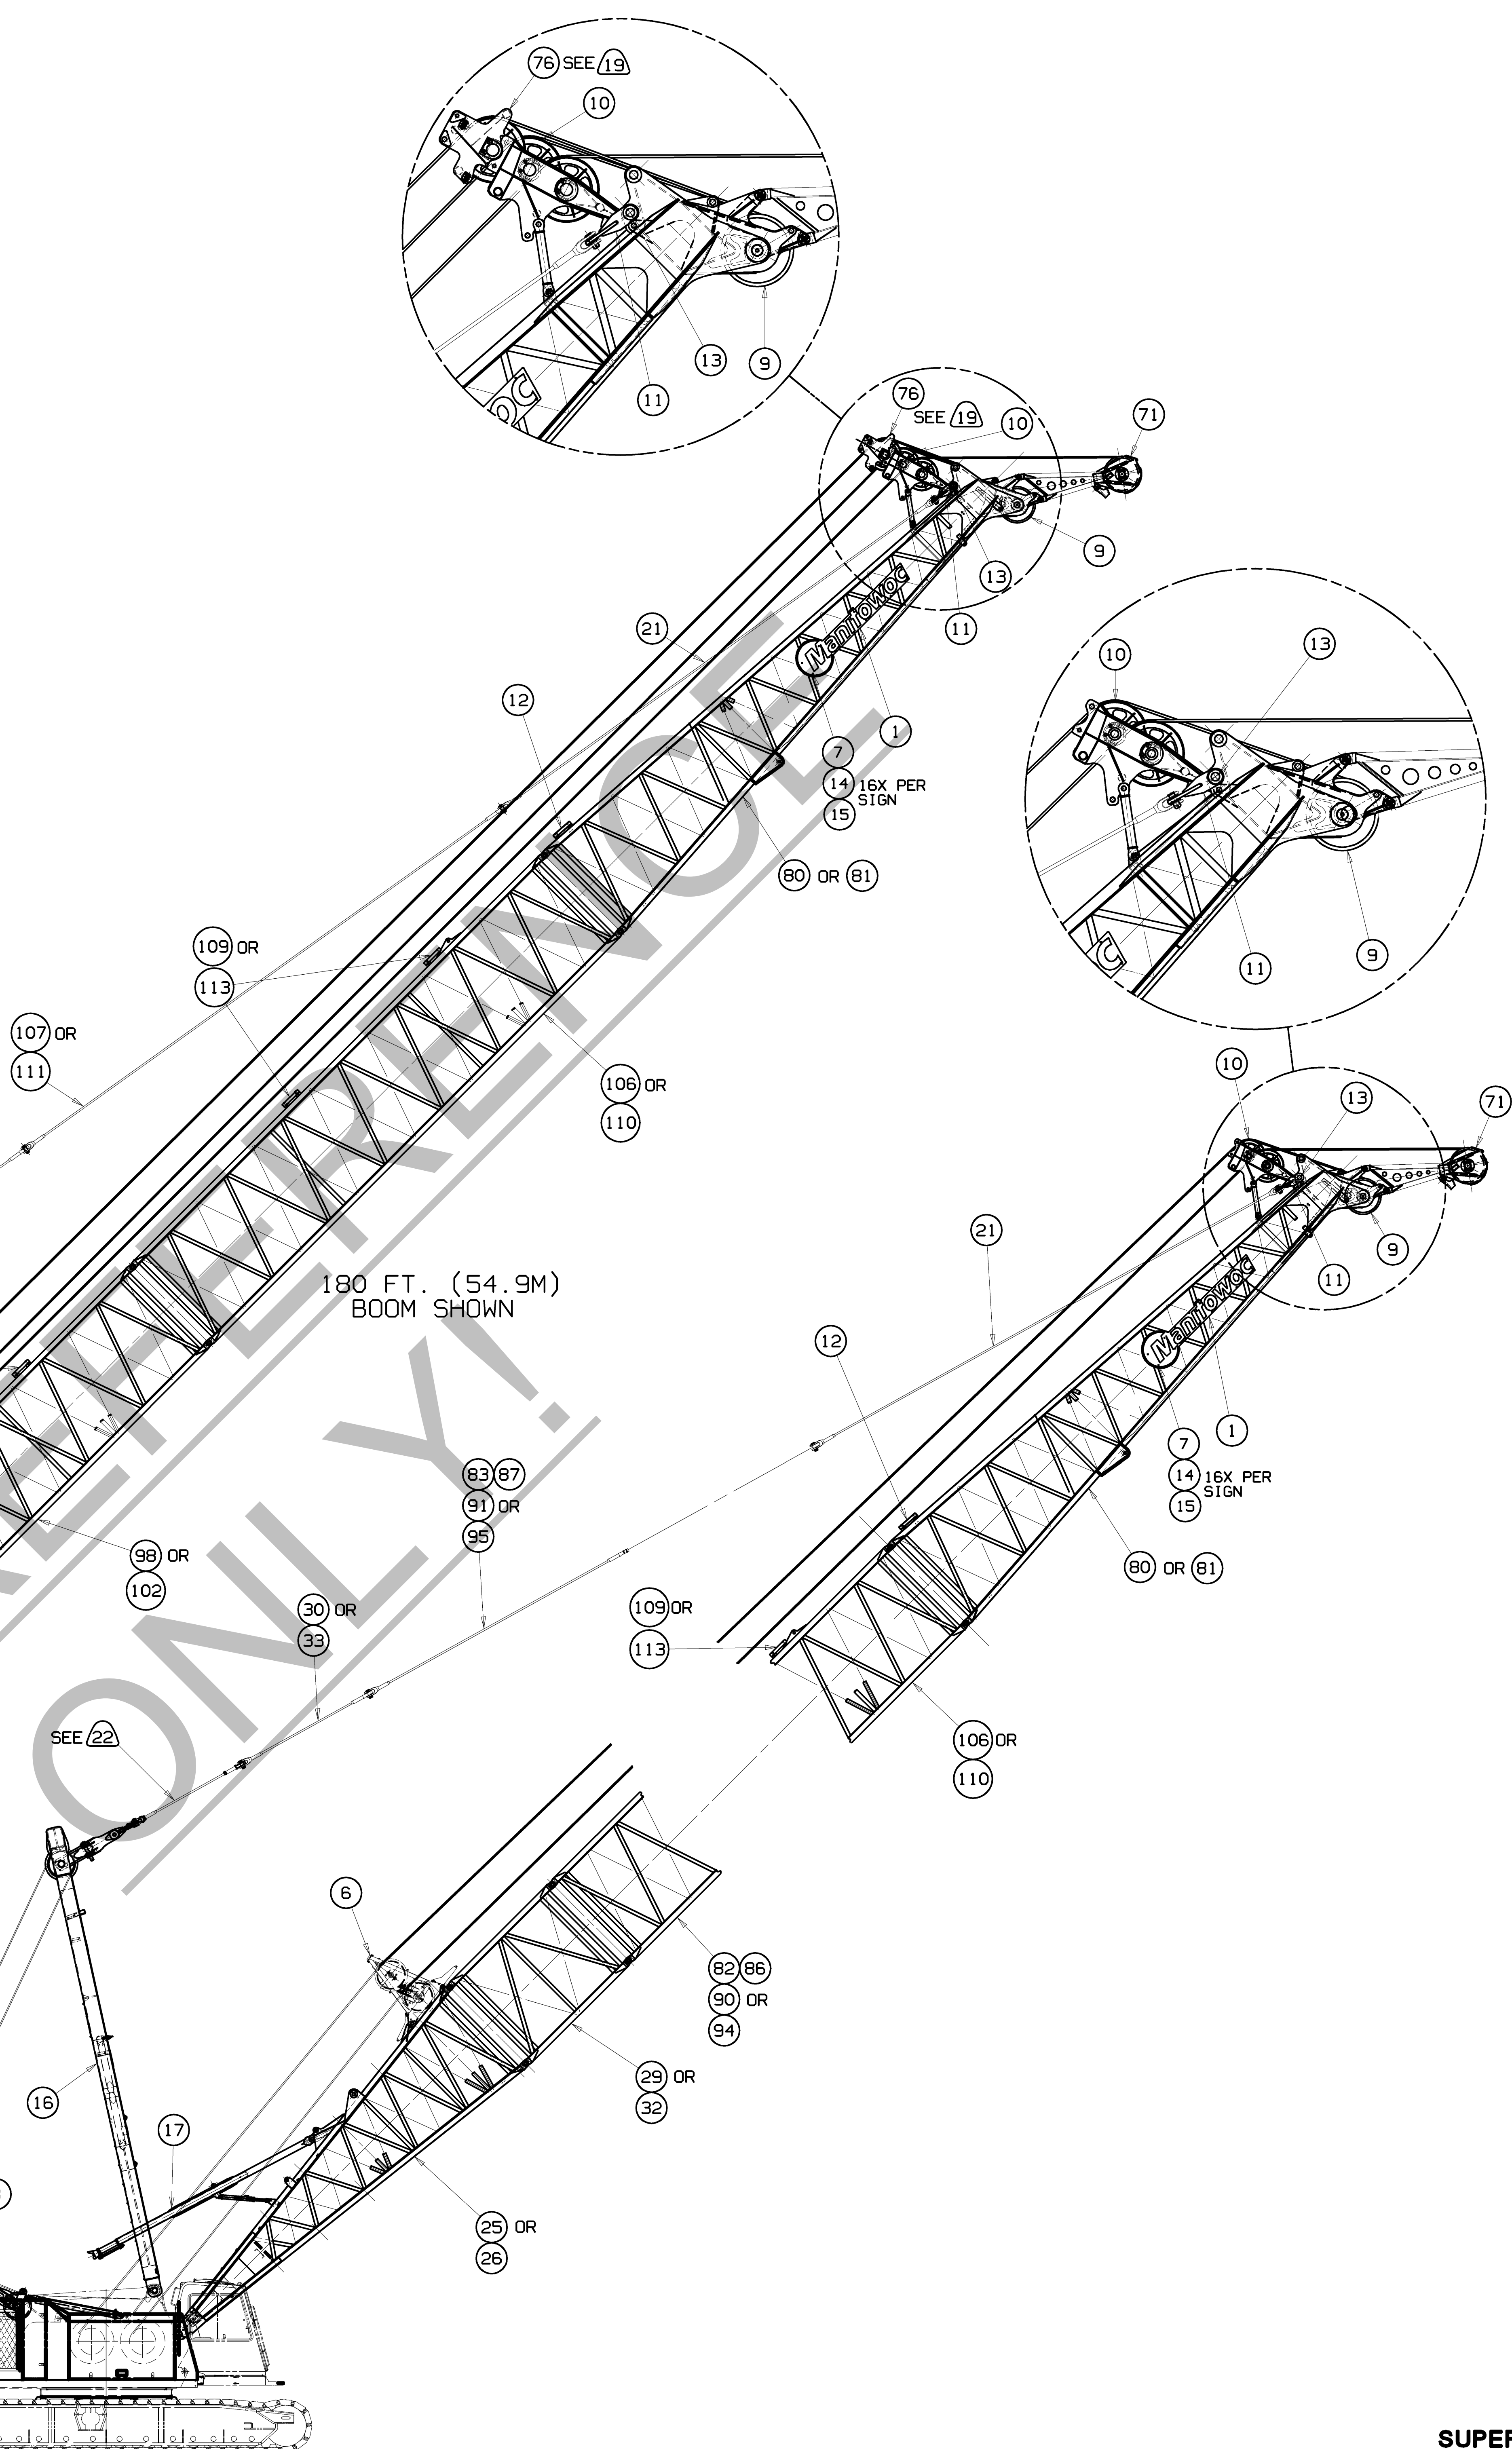

BILL OF MATERIAL				
ITEM NO.	QTY	DESCRIPTION	UNIT	MATERIAL
4382-5095 INSERT 20 FT. W/OUT JIB BACKSTAY				
821	1	INSERT 20 FT. (6.10M) #22		33426-3H
834	1	PENDANT 20 FT. (6.10M)		276862-8H
84				
851	1	TIMBER 94.50IN X 3.5IN X 3.5IN		8101755-431
4382-5100 INSERT 20 FT. W/OUT JIB BACKSTAY				
EQUIPPED WITH REMOVABLE DIAGONAL LACINGS				
861	1	INSERT 20 FT. (6.10M) #22E		178757-36
874	1	PENDANT 20 FT. (6.10M)		276862-8H
88				
892	1	TIMBER 85.50IN X 3.5IN X 3.5IN		8101755-1524
4382-5110 INSERT 20 FT. WITH JIB BACKSTAY				
901	1	INSERT 20 FT. (6.10M) #22		623580-1H
914	1	PENDANT 20 FT. (6.10M)		276862-8H
92				
931	1	TIMBER 94.50IN X 3.5IN X 3.5IN		8101755-431
4382-5115 INSERT 20 FT. WITH JIB BACKSTAY				
EQUIPPED WITH REMOVABLE DIAGONAL LACINGS				
941	1	INSERT 20 FT. (6.10M) #22E		178794-36
954	1	PENDANT 20 FT. (6.10M)		276862-8H
96				
972	1	TIMBER 85.50IN X 3.5IN X 2.5IN		8101755-1524
4382-5120 INSERT 40 FT. W/OUT JIB BACKSTAY				
981	1	INSERT 40 FT. (12.19M) #22		50609-2B
994	1	PENDANT 40 FT. (12.19M)		276863-8H
100				
1012	1	TIMBER 94.50IN X 3.5IN X 3.5IN		8101755-431
4382-5125 INSERT 40 FT. W/OUT JIB BACKSTAY				
EQUIPPED WITH REMOVABLE DIAGONAL LACINGS				
1021	1	INSERT 40 FT. (12.19M) #22E		178756-36
1034	1	PENDANT 40 FT. (12.19M)		276863-8H
104				
1053	1	TIMBER 85.50IN X 3.5IN X 3.5IN		8101755-1525
4382-5130 INSERT 40 FT. WITH JIB BACKSTAY				
1061	1	INSERT 40 FT. (12.19M) #22		623526-1H
1074	1	PENDANT 40 FT. (12.19M)		276863-8H
108				
1092	1	TIMBER 94.50IN X 3.5IN X 3.5IN		8101755-431
4382-5135 INSERT 40 FT. WITH JIB BACKSTAY				
EQUIPPED WITH REMOVABLE DIAGONAL LACINGS				
1101	1	INSERT 40 FT. (12.19M) #22E		178793-36
1114	1	PENDANT 40 FT. (12.19M)		276863-8H
112				
1133	1	TIMBER 85.50IN X 3.5IN X 3.5IN		8101755-1525
BASIC BOOM 70 FT. (21.3M) CONTINUED				
4382-5140 LINK 9.00 IN. (0.23M)				
114	8	PIN		177613-33
115	4	LINK		177609-33

[illegible]

PRIVATE LABELING REQUIREMENT TO CONFORM TO ENGINEERING SPECIFICATION 6829103794 FOR COMPONENTS LISTED IN GDS500-05-035
DATE 08-22-11
PATTERN NO.
QMS. NO. 195890